

Existing North East Elevation




Existing South East Elevation




Existing South West Elevation



Existing North West Elevation

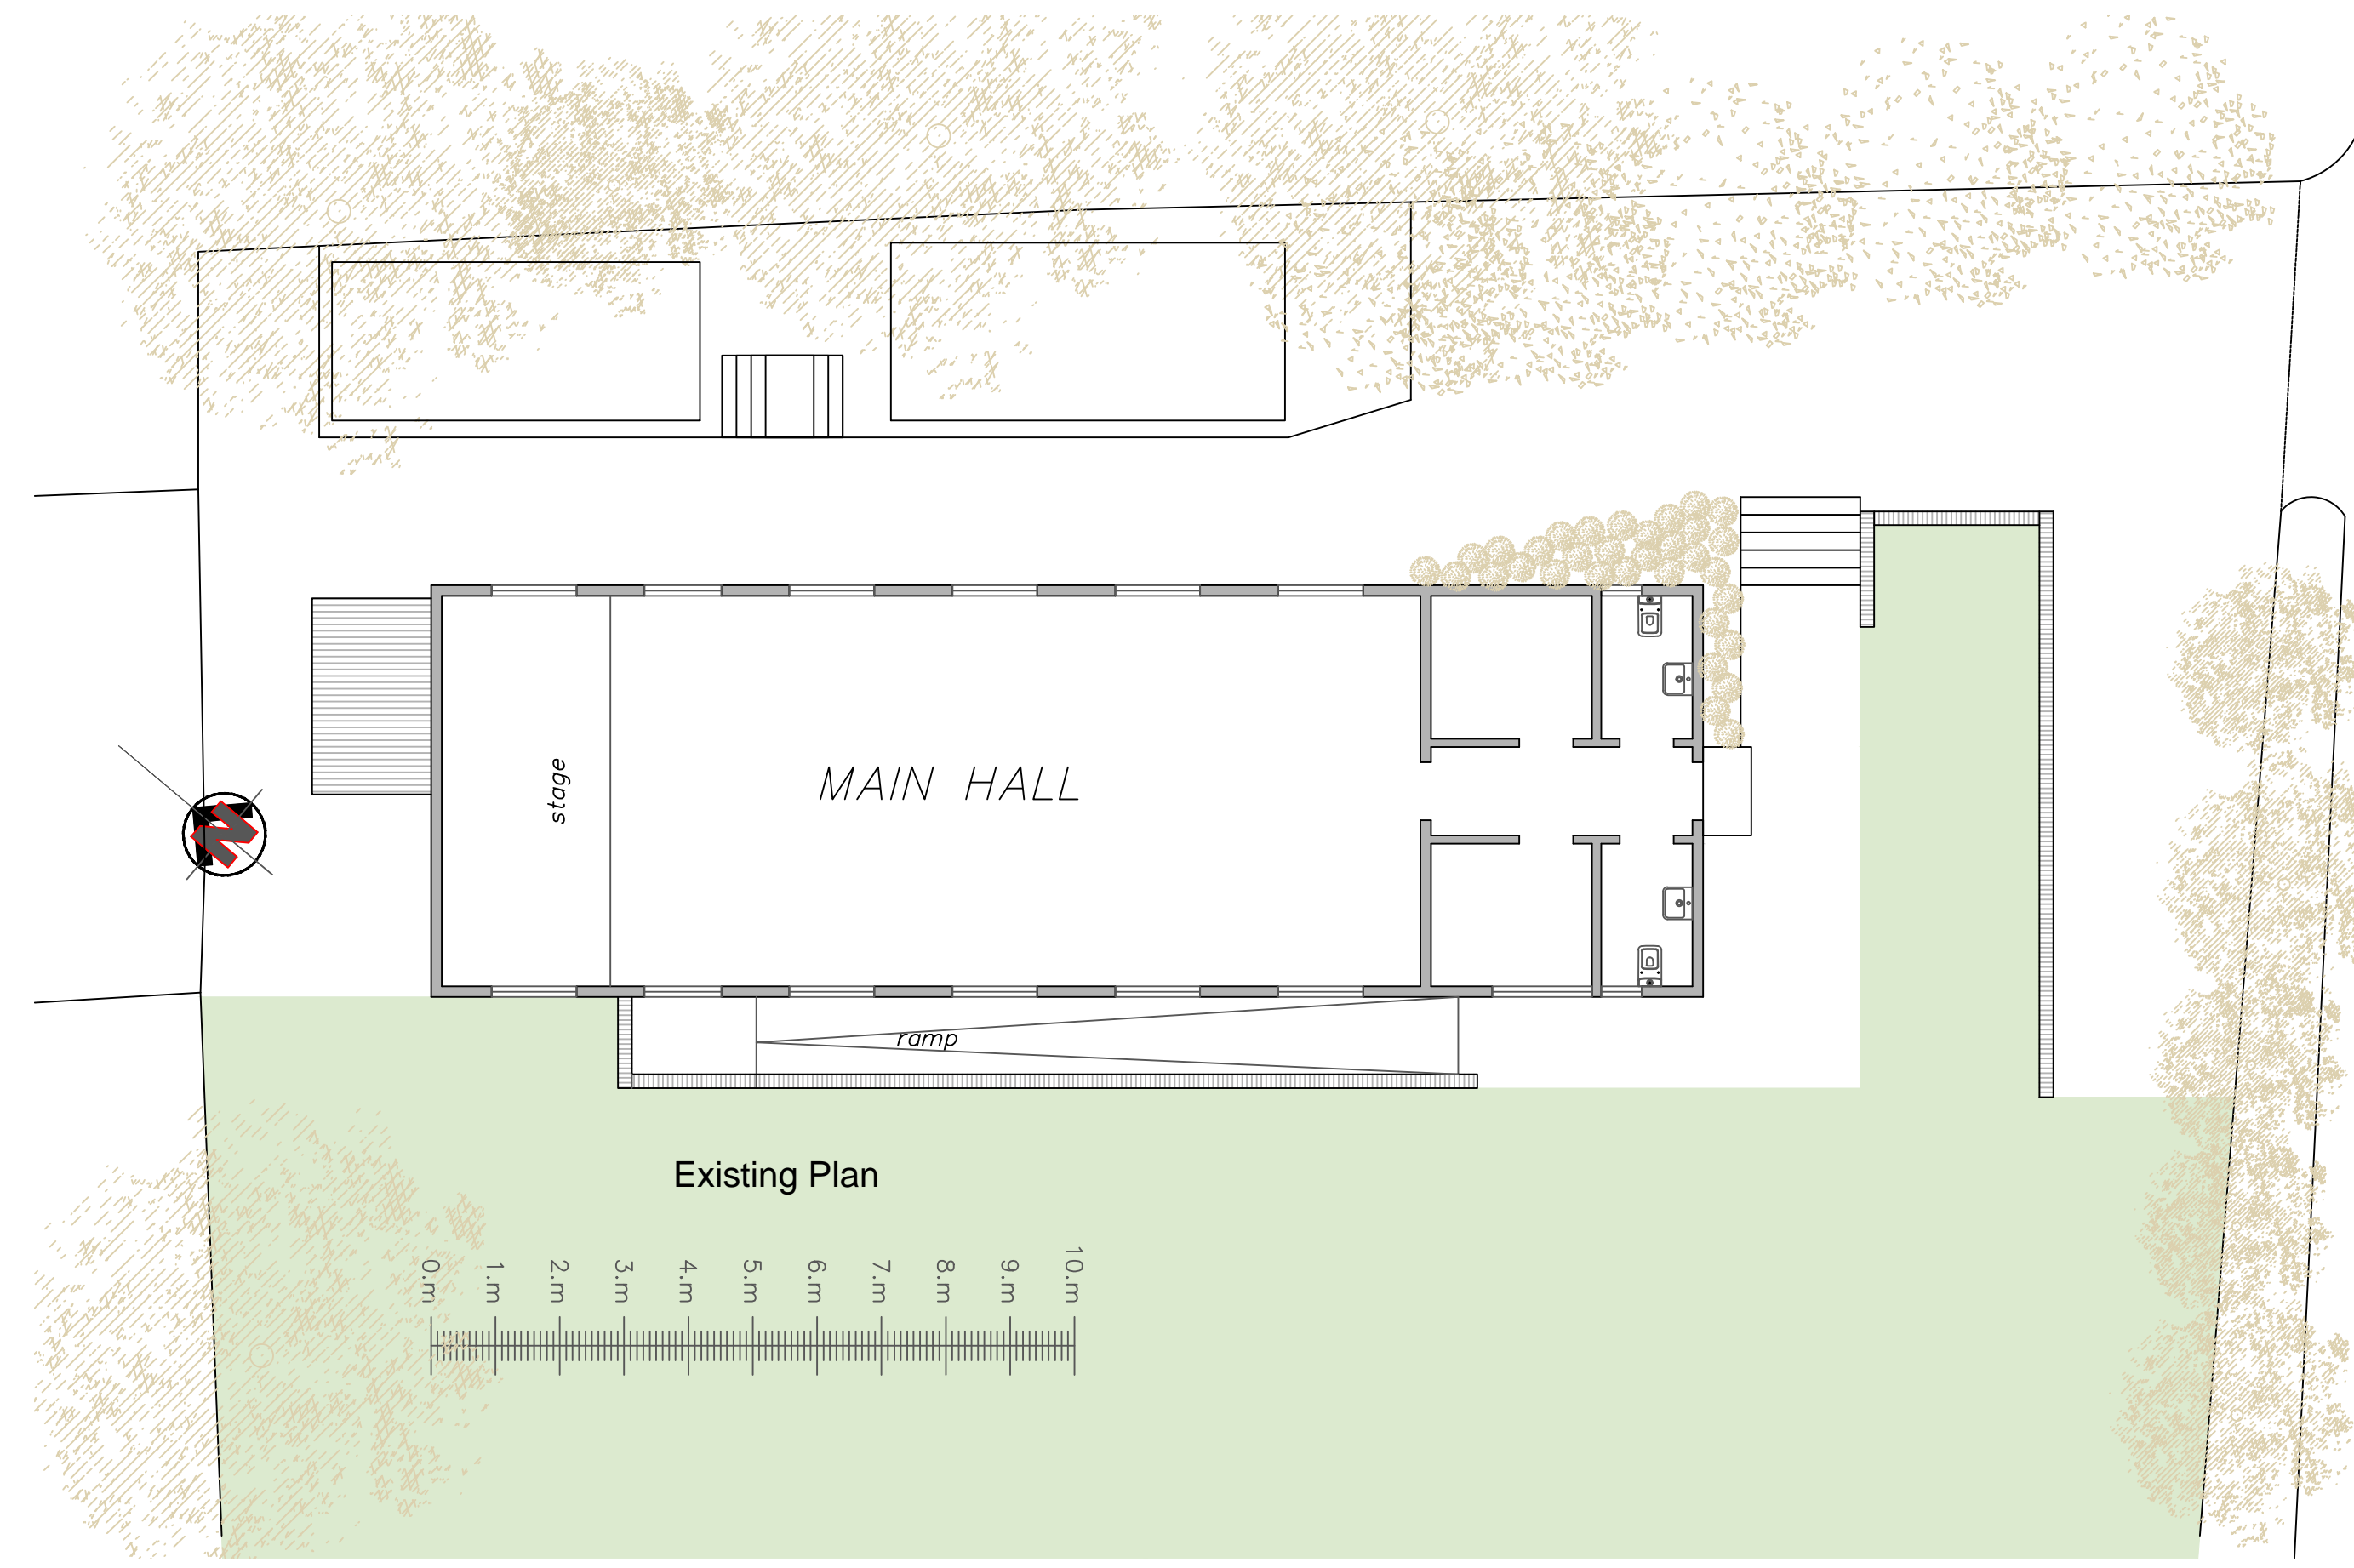

Existing Plan

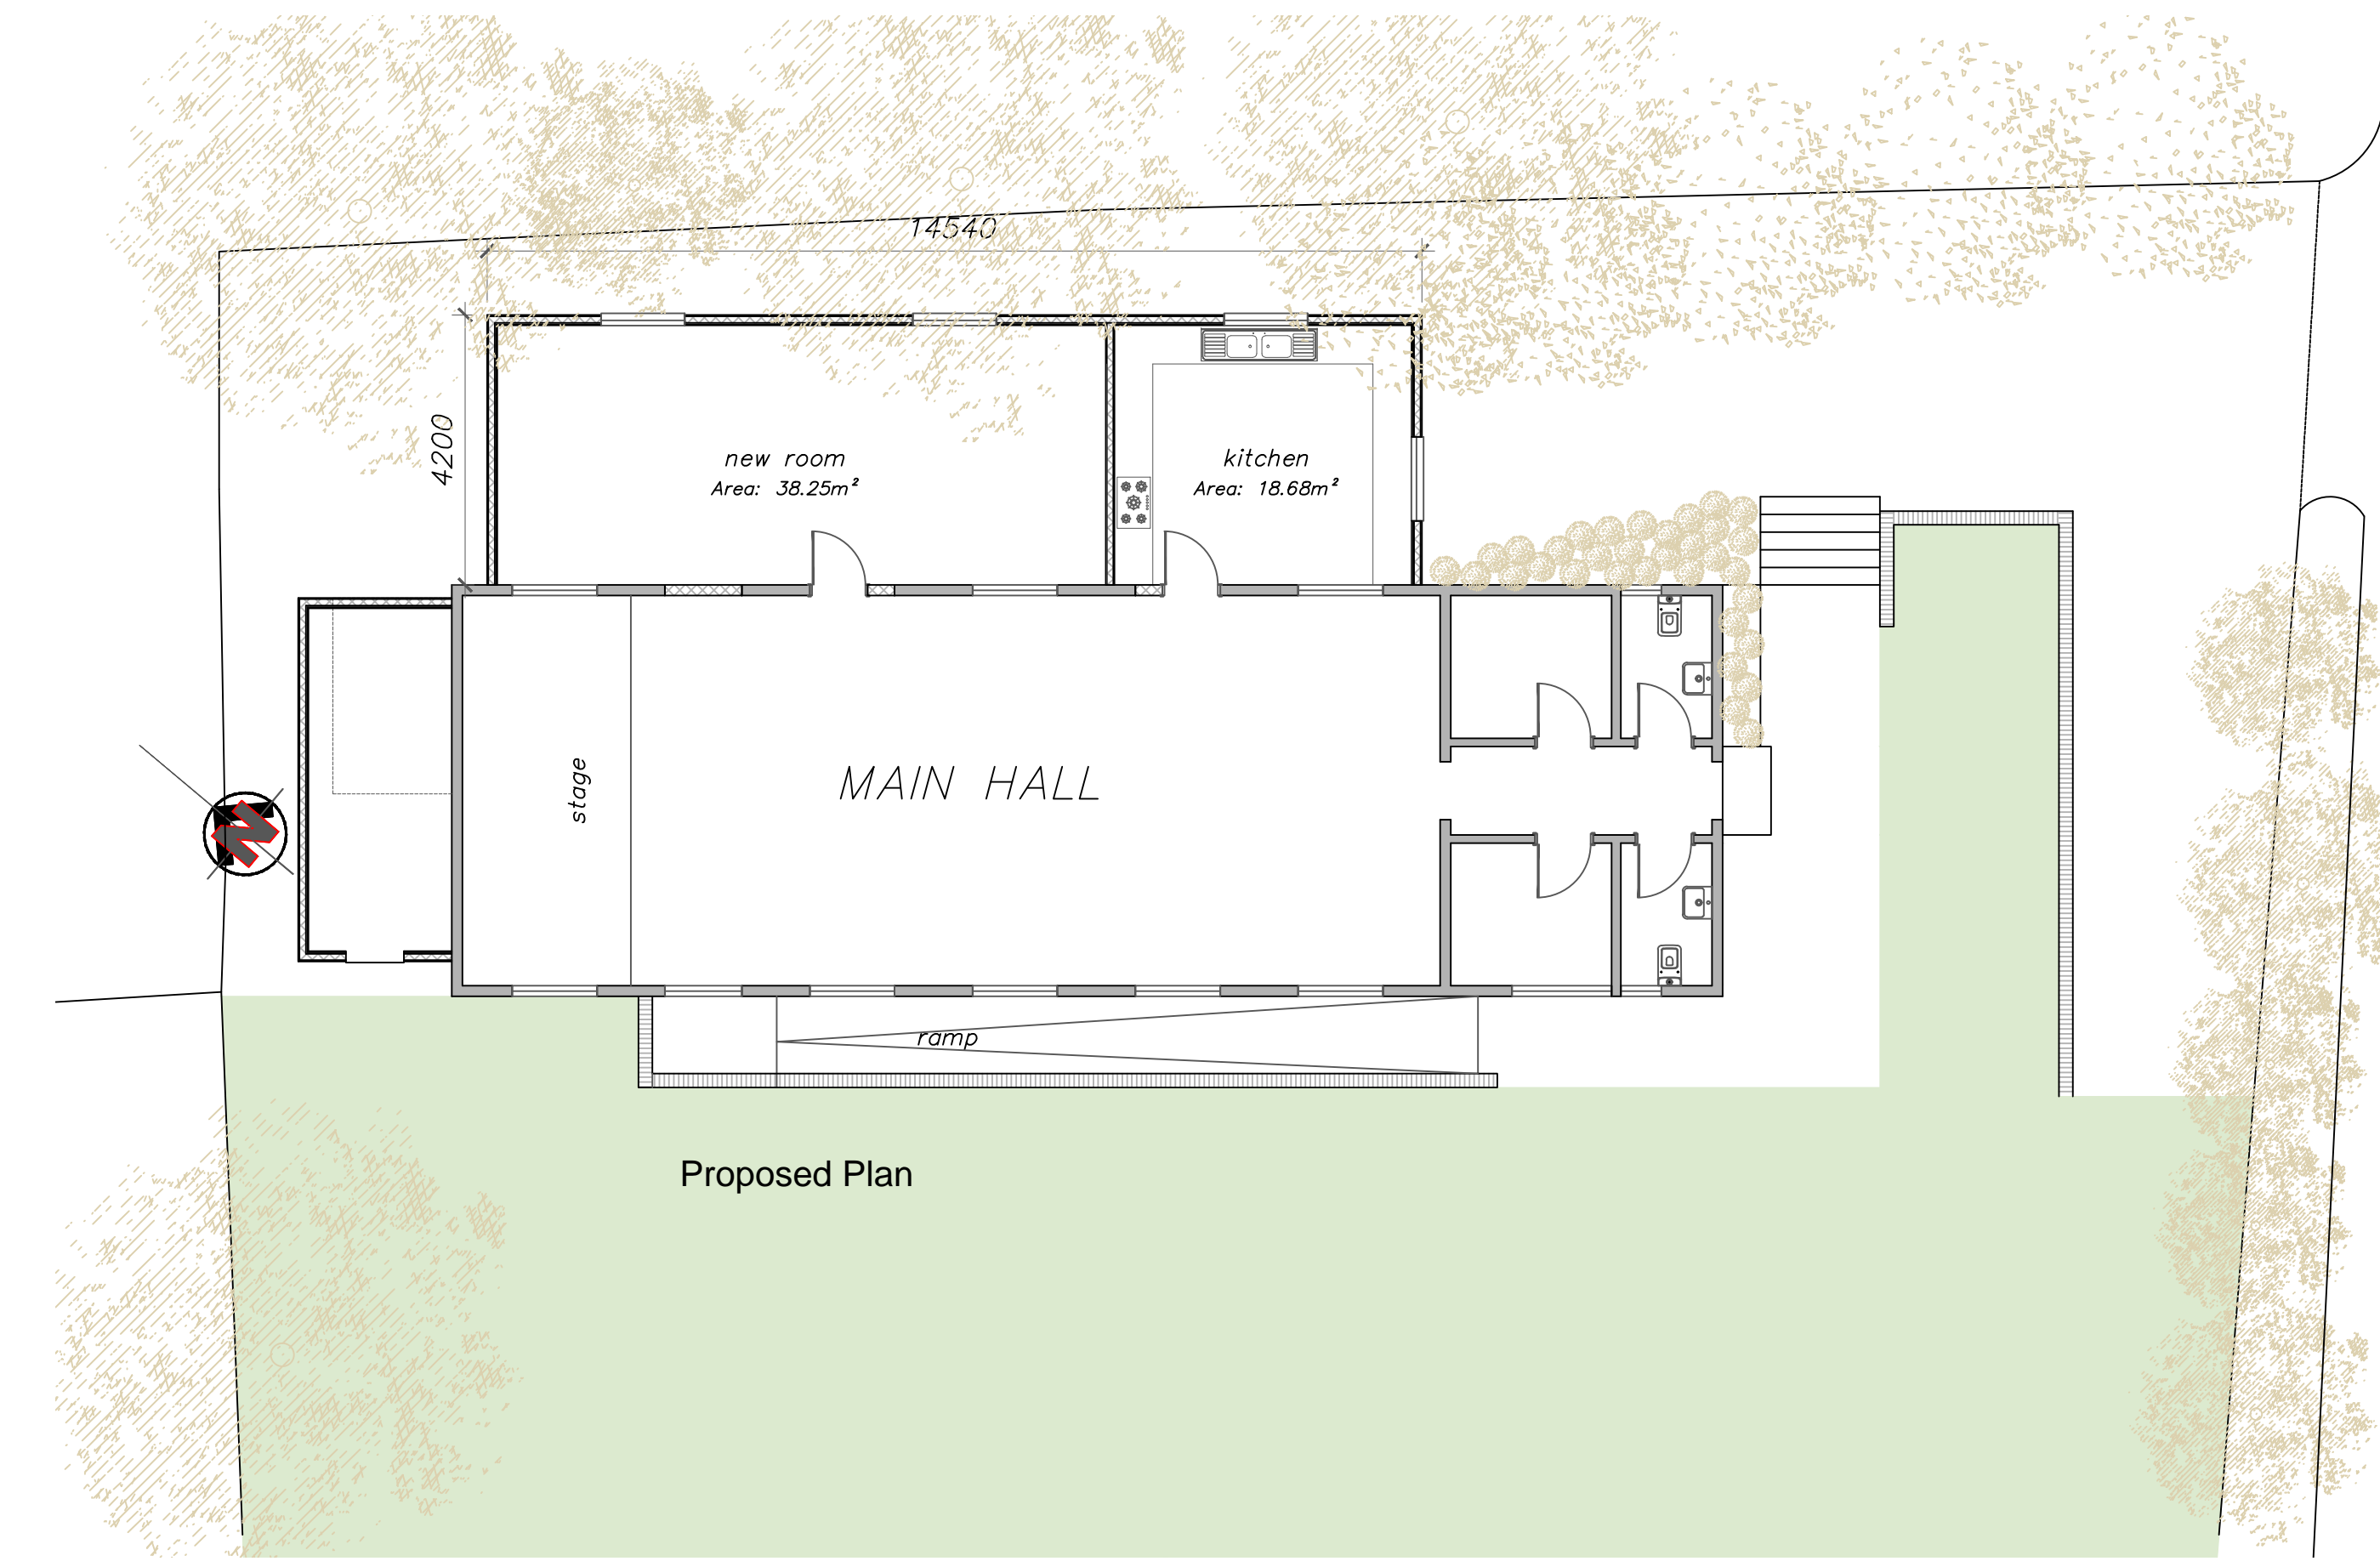

Proposed Plan



Proposed North East Elevation



Proposed South East Elevation



Proposed South West Elevation



Proposed North West Elevation